




FRONT LEFT

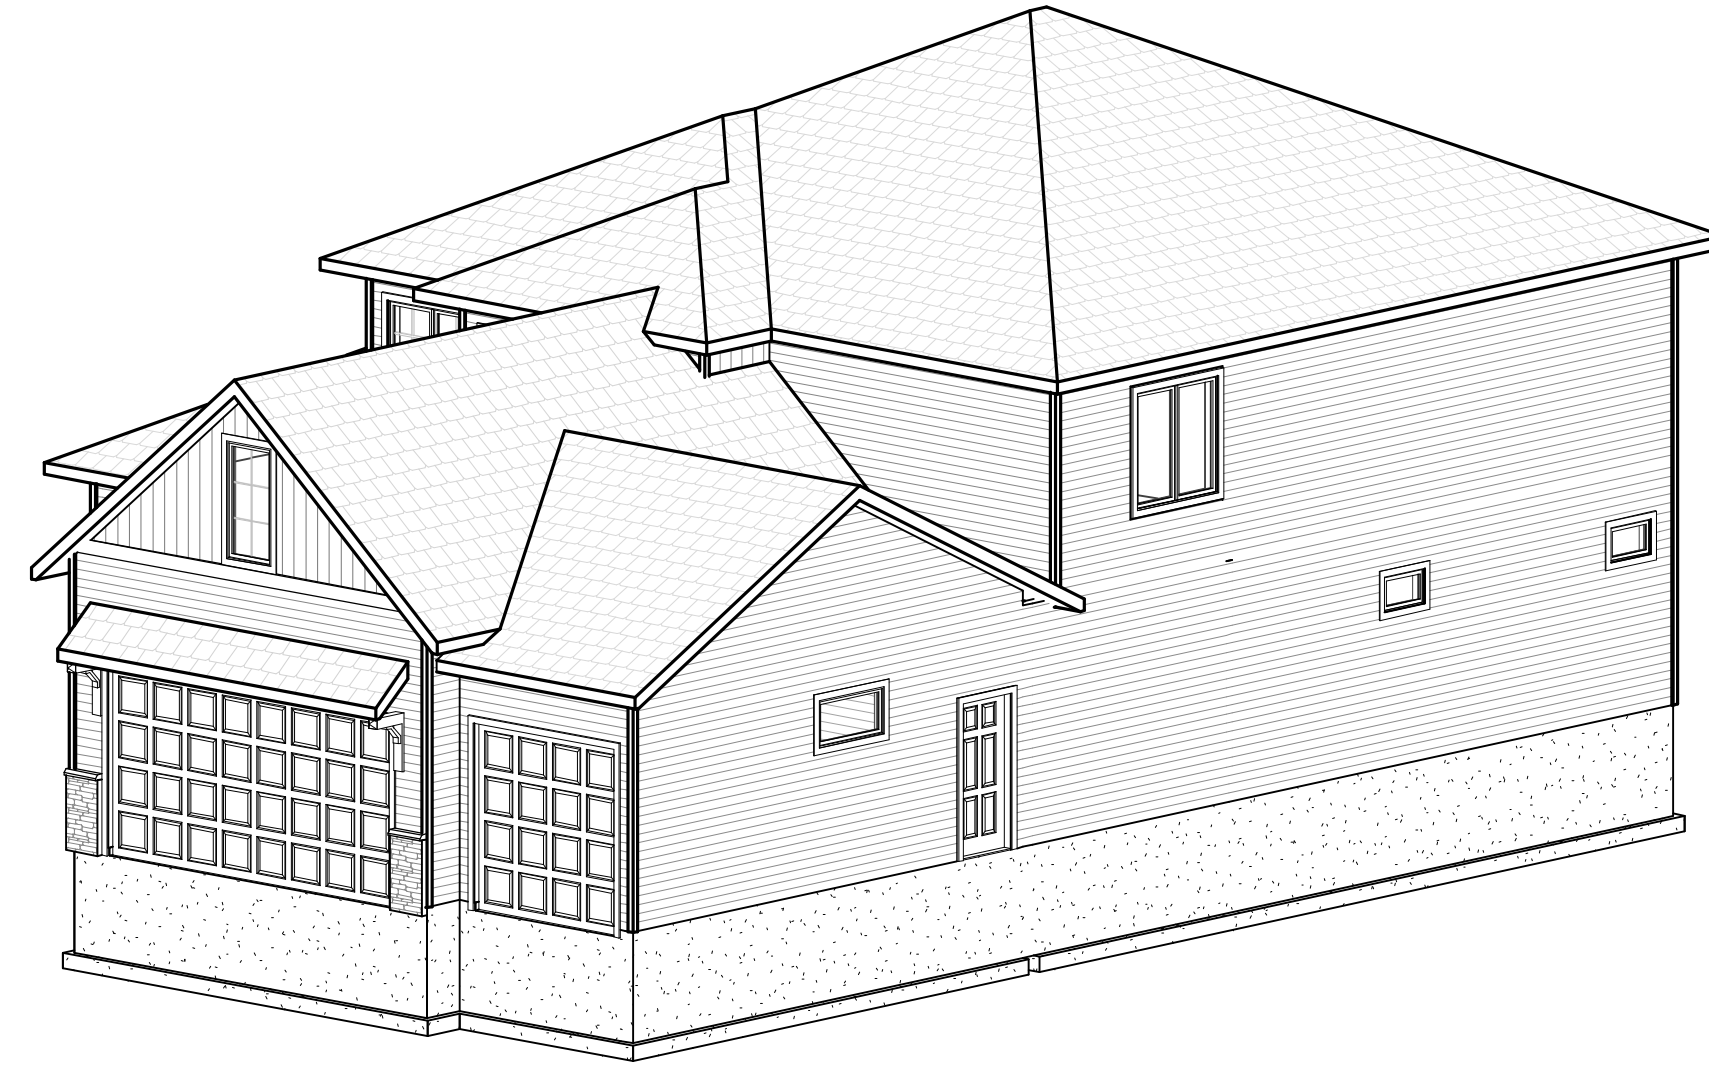

FRONT RIGHT

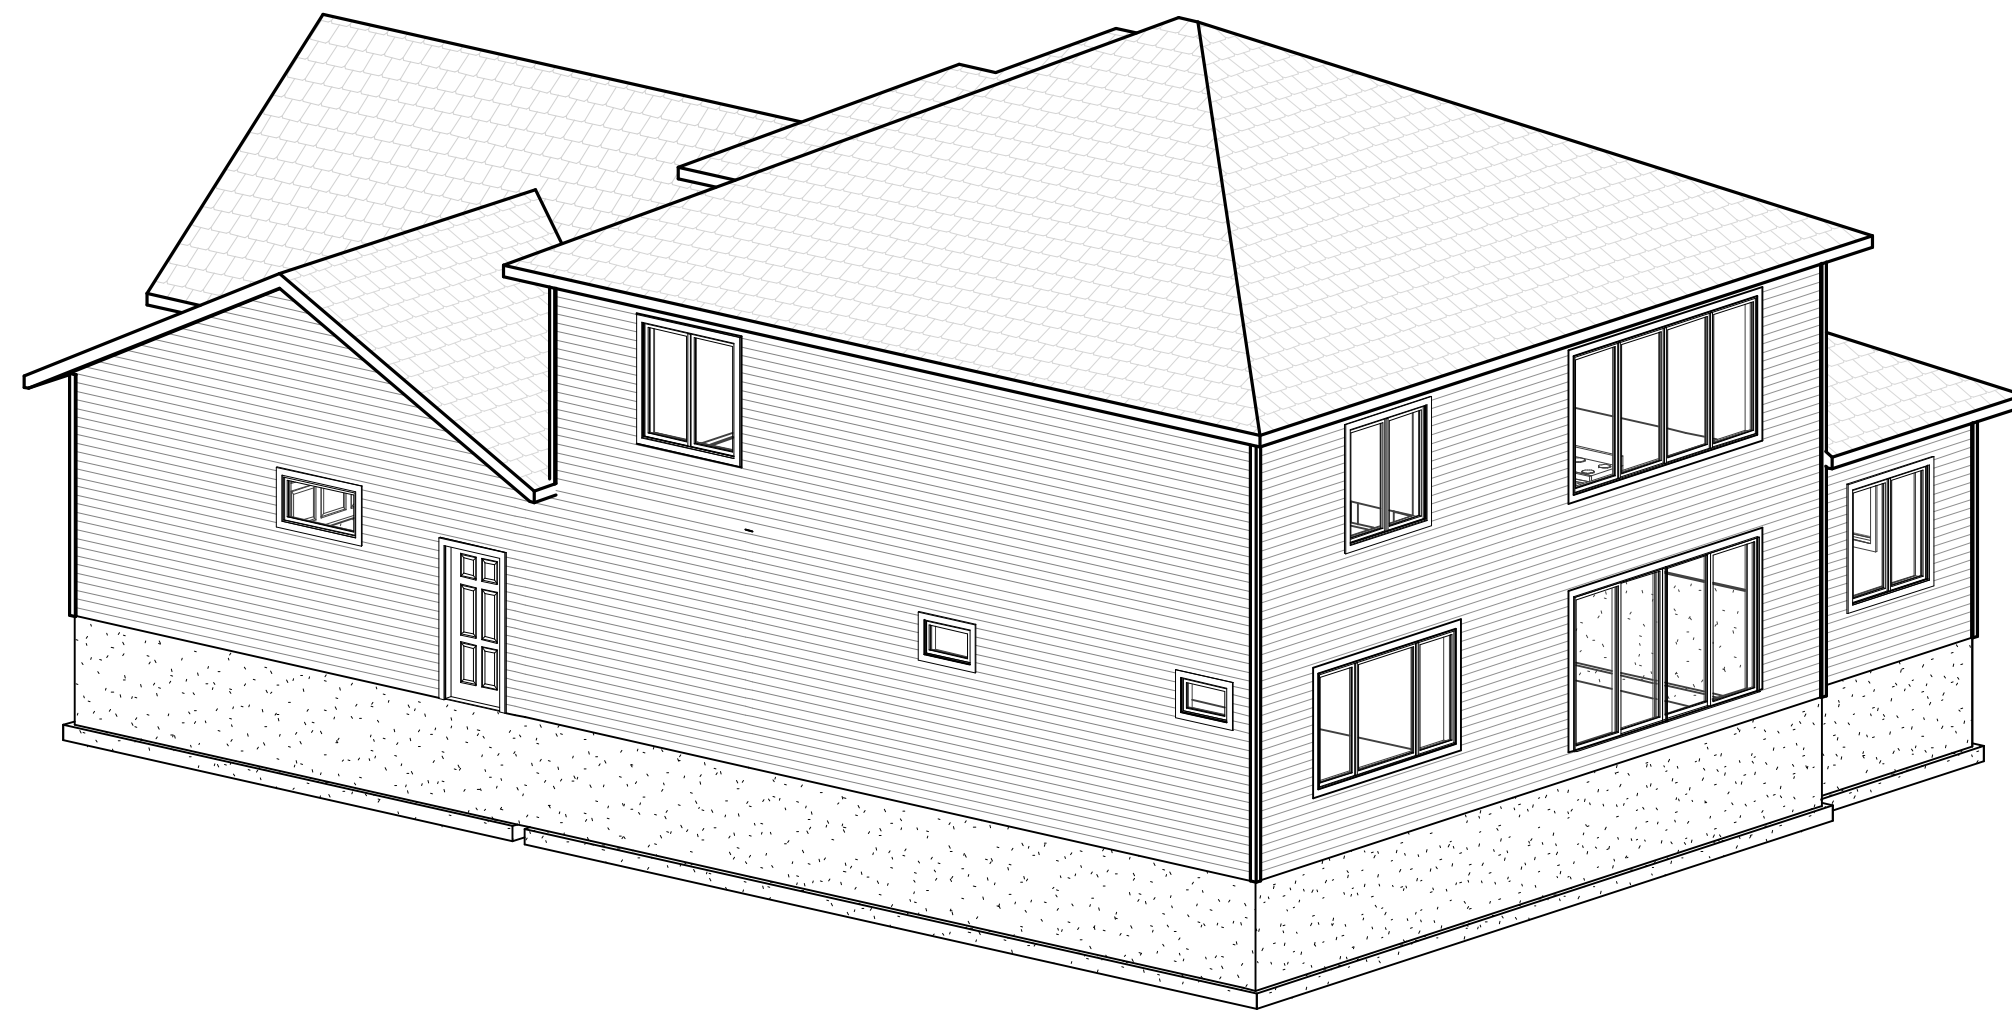

REAR LEFT

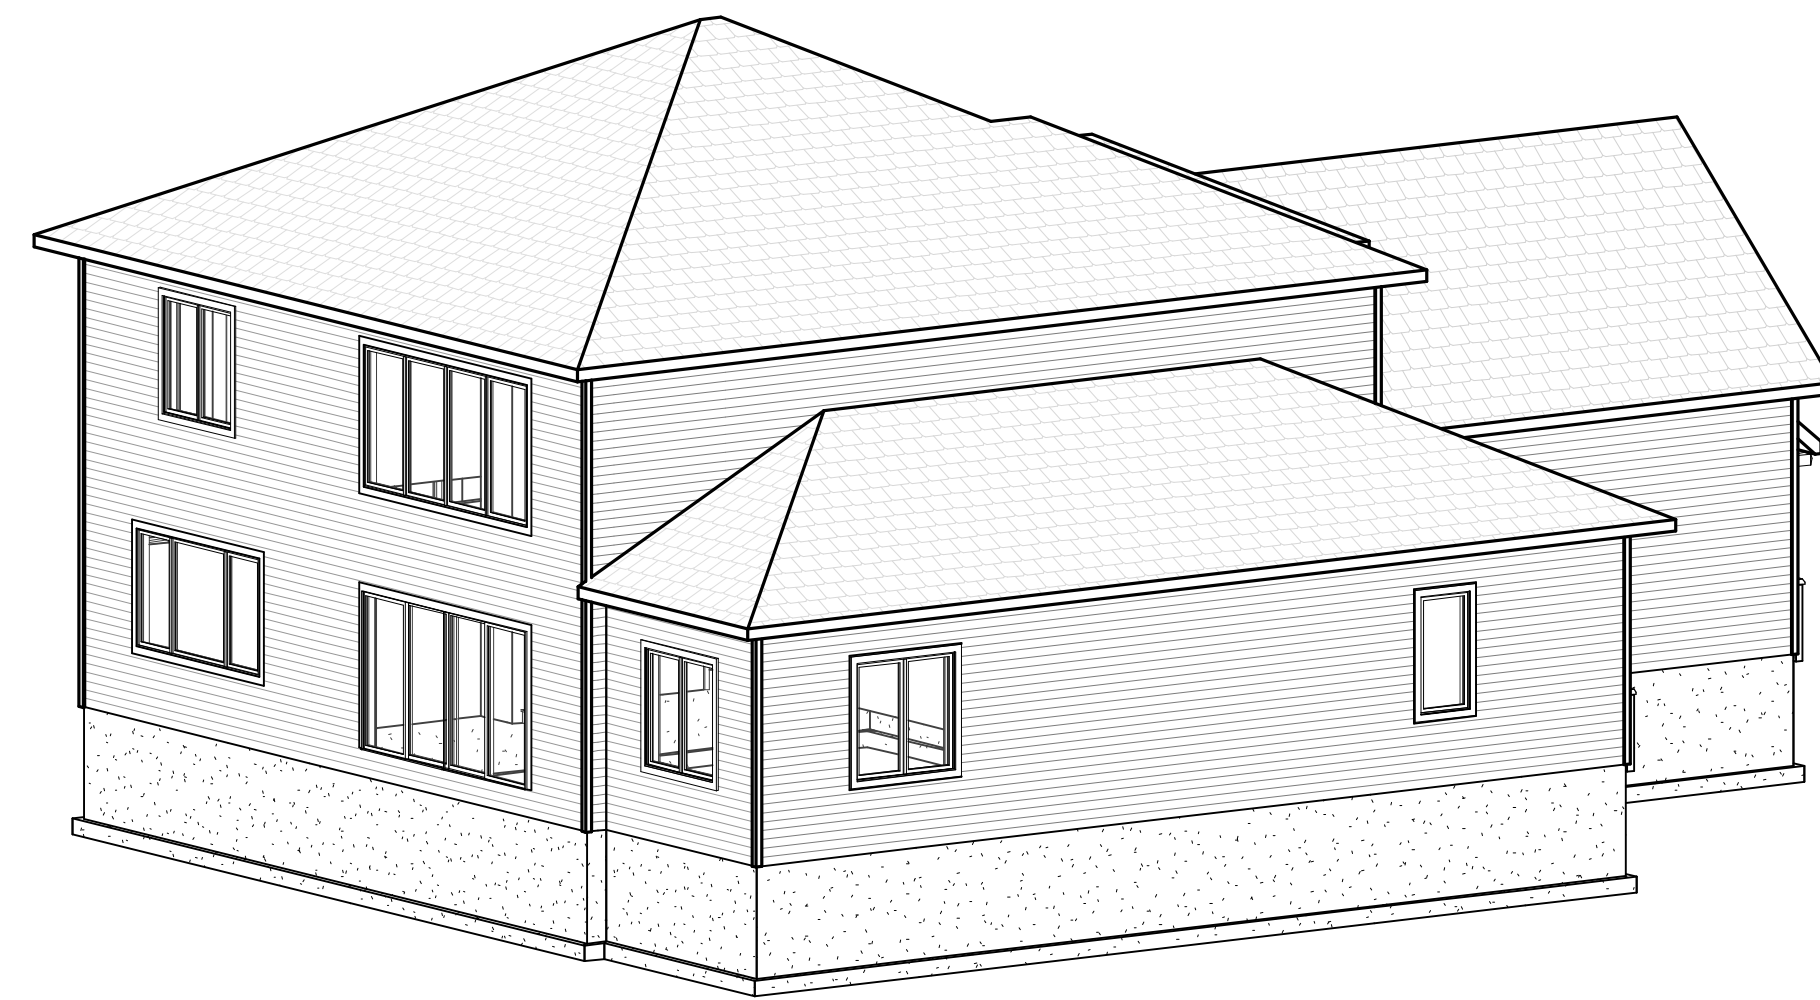

REAR RIGHT


Although every effort has been taken to ensure the accuracy of this plan CMV Designs LLC assumes no responsibility. CMV Designs LLC provides a drafting service only. Final verification of dimensions and structure to be done by contractor.
 Copyright 2024 CMV Designs, LLC

CMV DESIGNS LLC
 Residential Drafting and Design Service
 608.217.3177
 cvalk@cmvdesigns.net

LAKELAND BUILDERS
 2394A - LIVY AB

DRAWN BY:
 CMV
 DATE:
 4/25/24

REVISION:
 6/5/24
 6/11/24

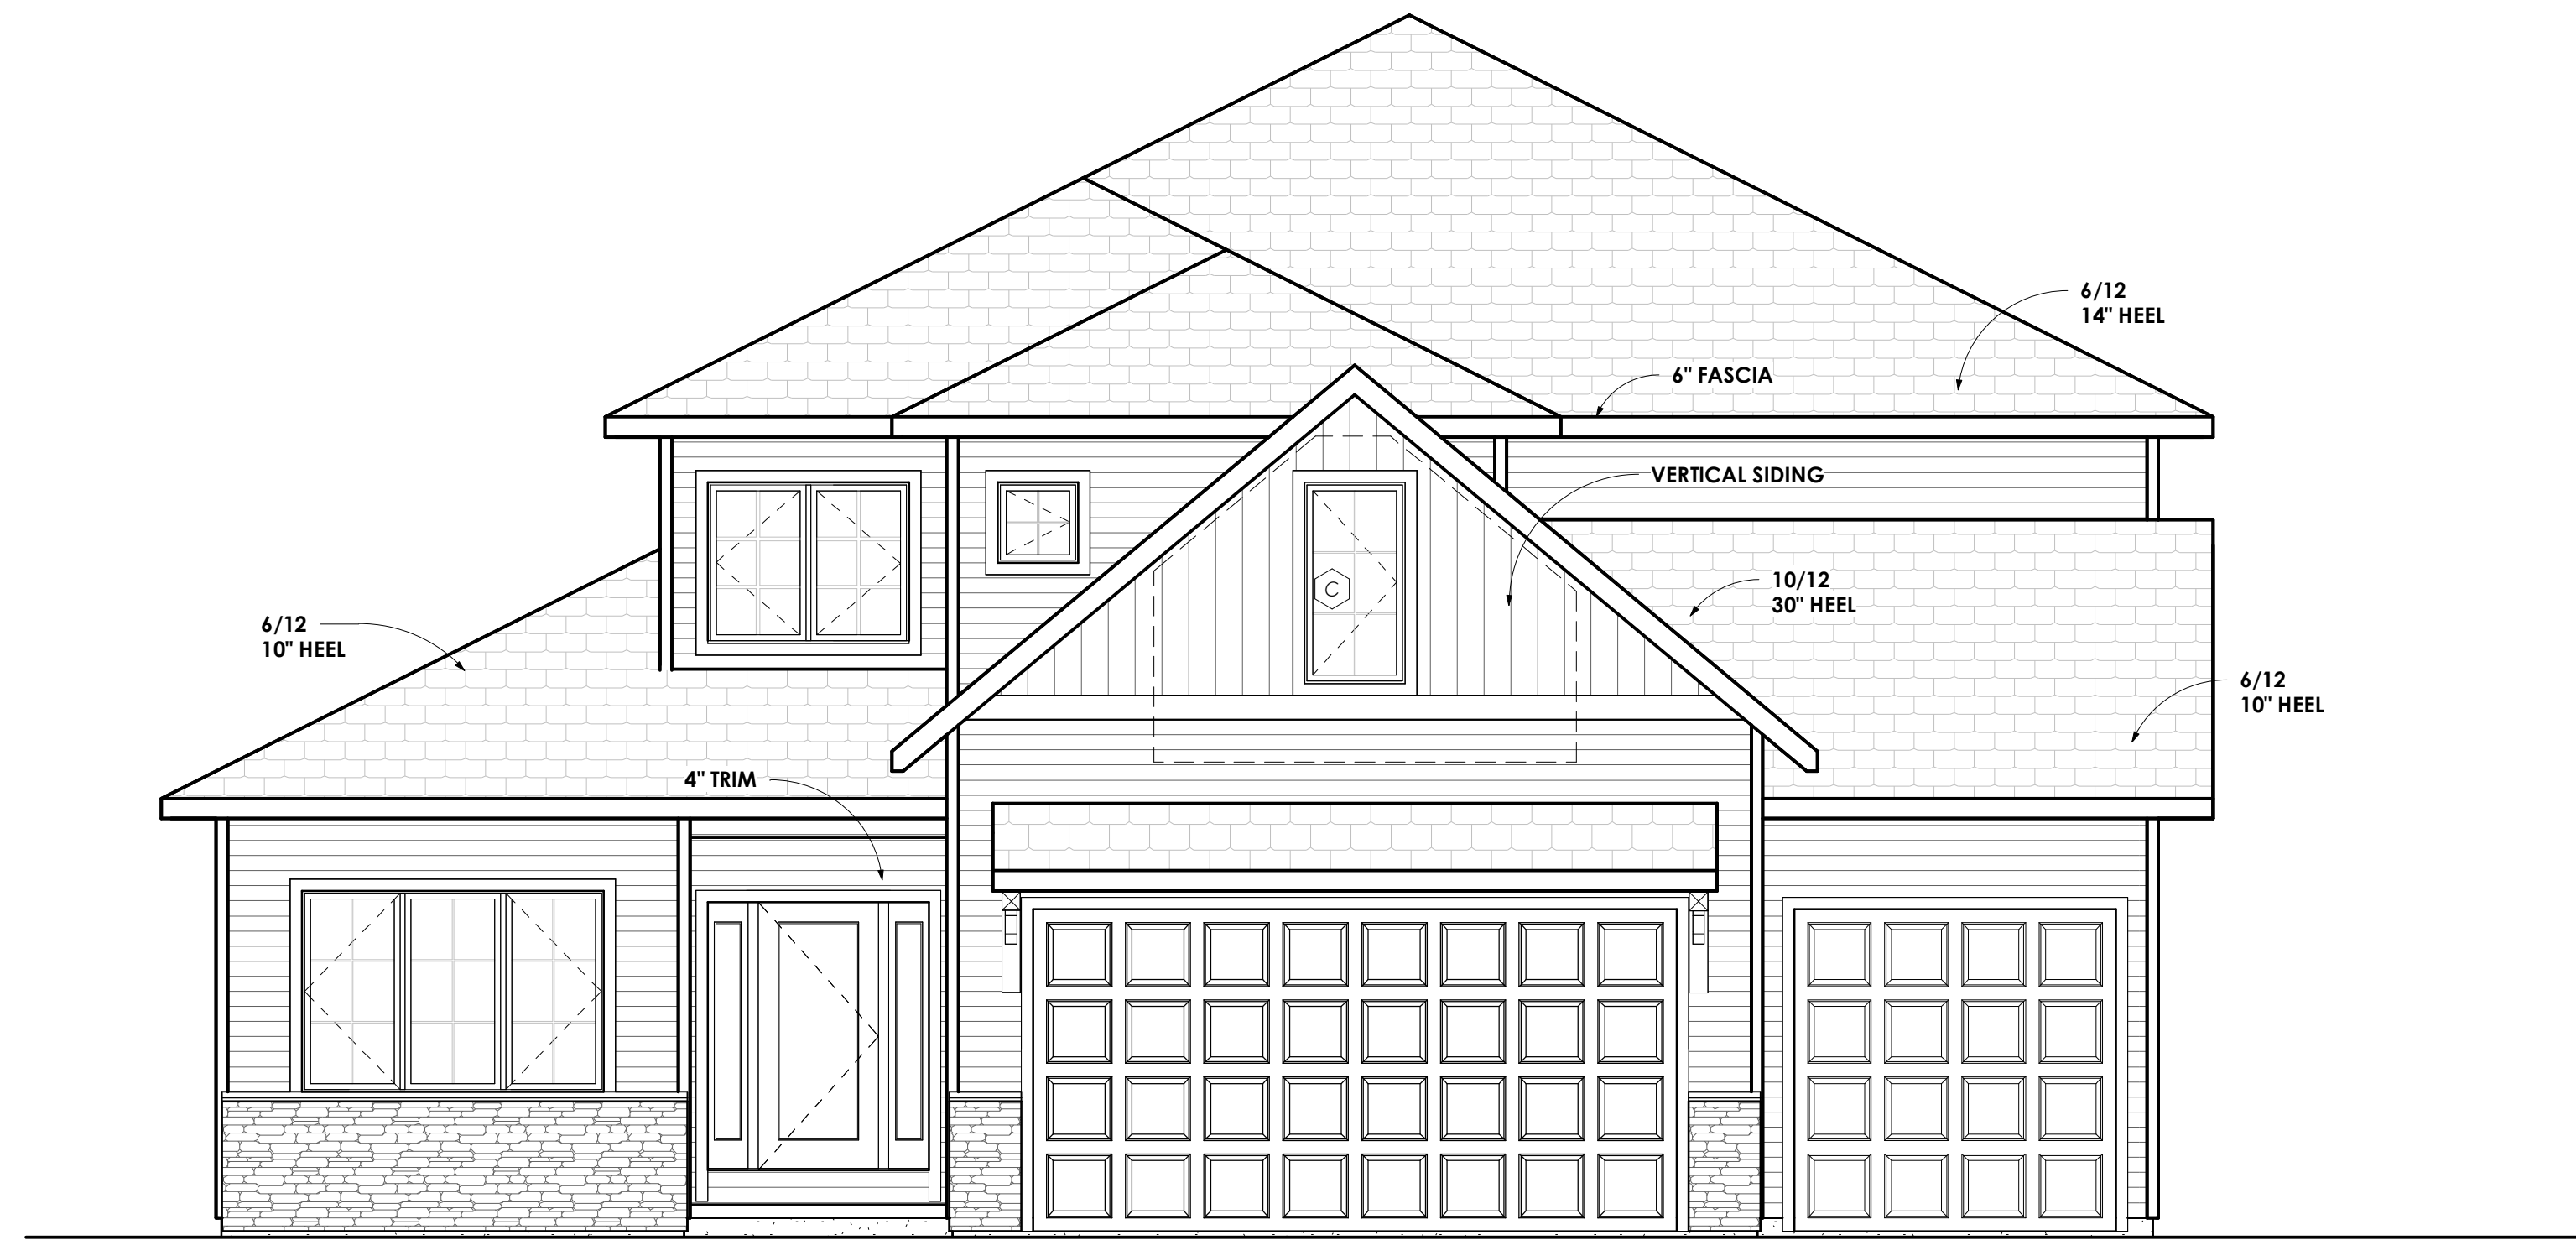

FRONT ELEVATION
1/4" = 1'-0"



REAR ELEVATION
1/4" = 1'-0"

Although every effort has been taken to ensure the accuracy of this plan CMV Designs LLC assumes no responsibility. CMV Designs LLC provides a drafting service only. Final verification of dimensions and structure to be done by contractor.
Copyright 2024 CMV Designs, LLC

CMV DESIGNS LLC
Residential Drafting and Design Service
608.217.3177
cvalk@cmvdesigns.net

LAKELAND BUILDERS
2394A - LIVERY AB


DRAWN BY:
cmv
DATE:
4/25/24
REVISION:
6/5/24
6/11/24



LEFT ELEVATION
1/4" = 1'-0"



RIGHT ELEVATION
1/4" = 1'-0"

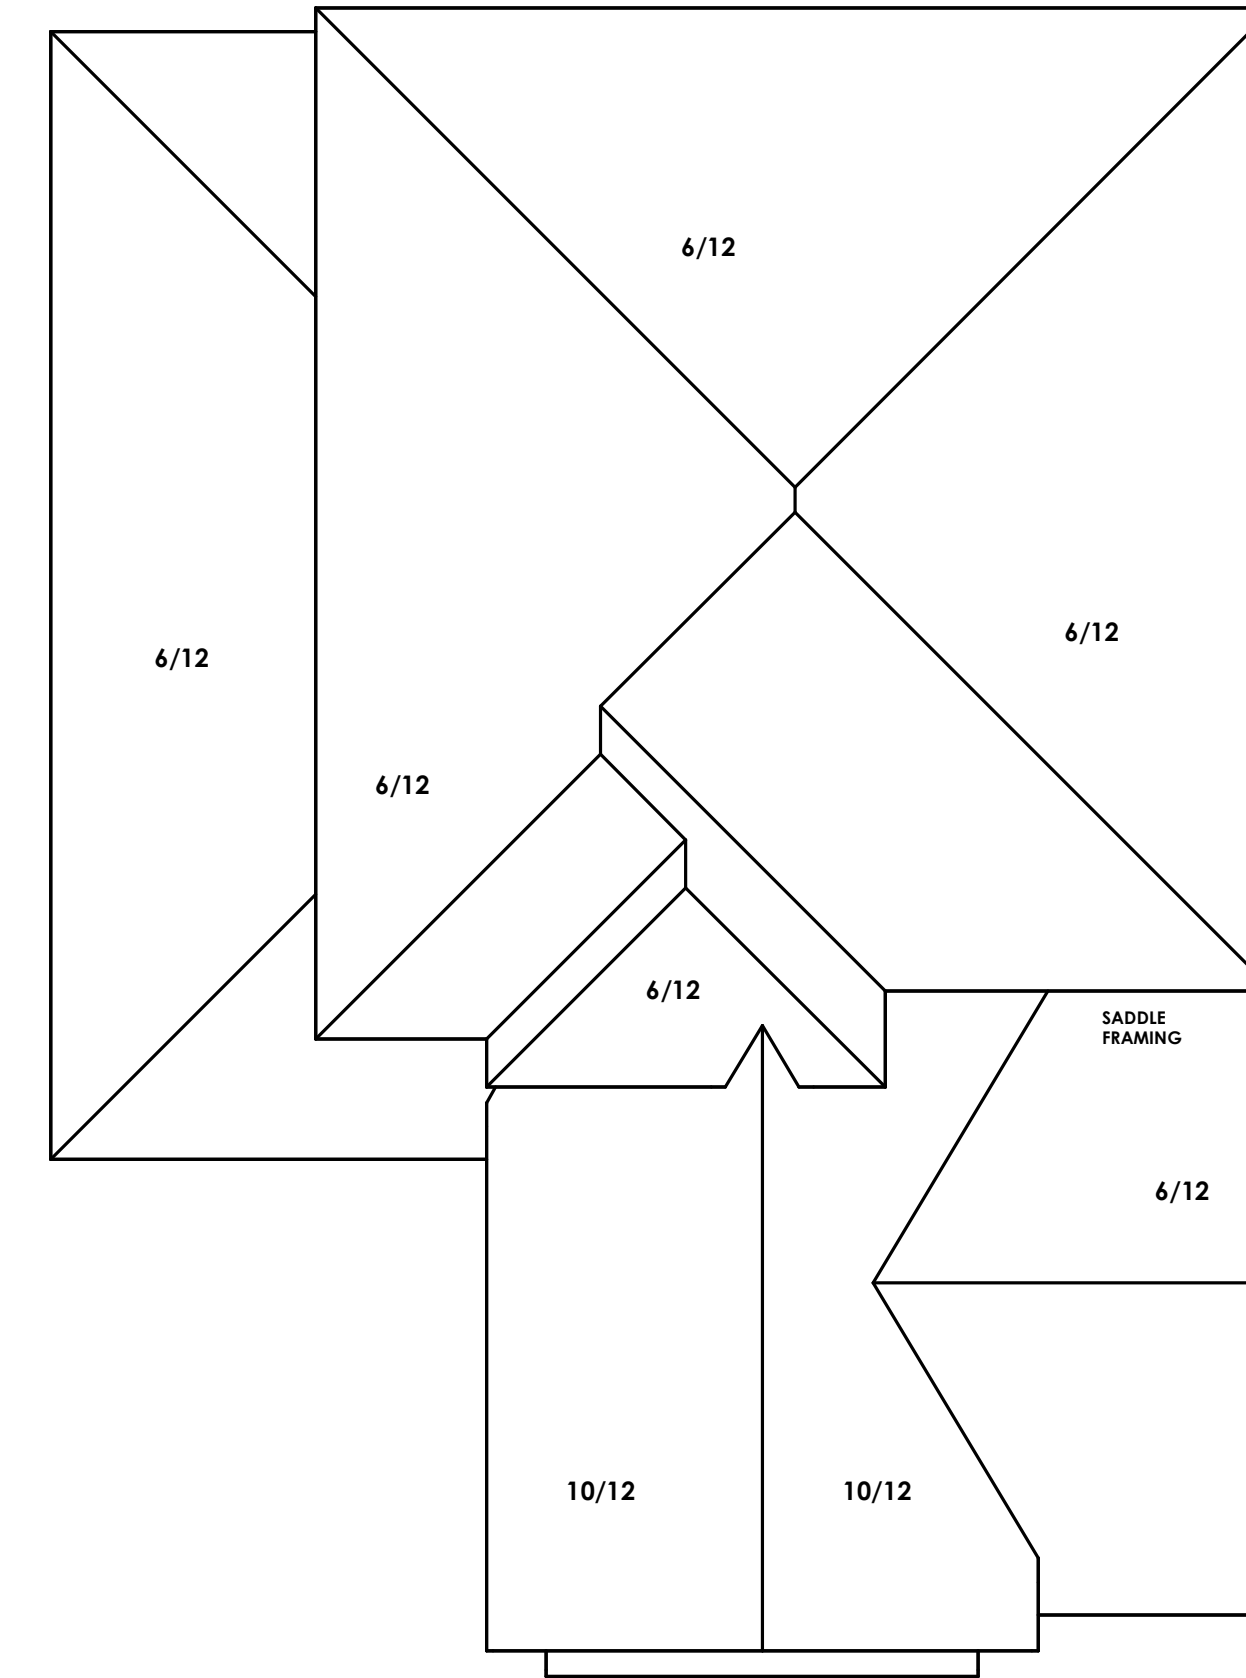

ROOF PLAN
1/8" = 1'-0"


Although every effort has been taken to ensure the accuracy of this plan CMV Designs LLC assumes no responsibility. CMV Designs LLC provides a drafting service only. Final verification of dimensions and structure to be done by contractor.
Copyright 2024 CMV Designs, LLC

CMV DESIGNS LLC
Residential Drafting and Design Service
608.217.3177
cvalk@cmvdesigns.net

LAKELAND BUILDERS
2394A - HWY AB

DRWN BY:
cmv
DATE:
4/25/24

REVISION:
6/5/24
6/11/24

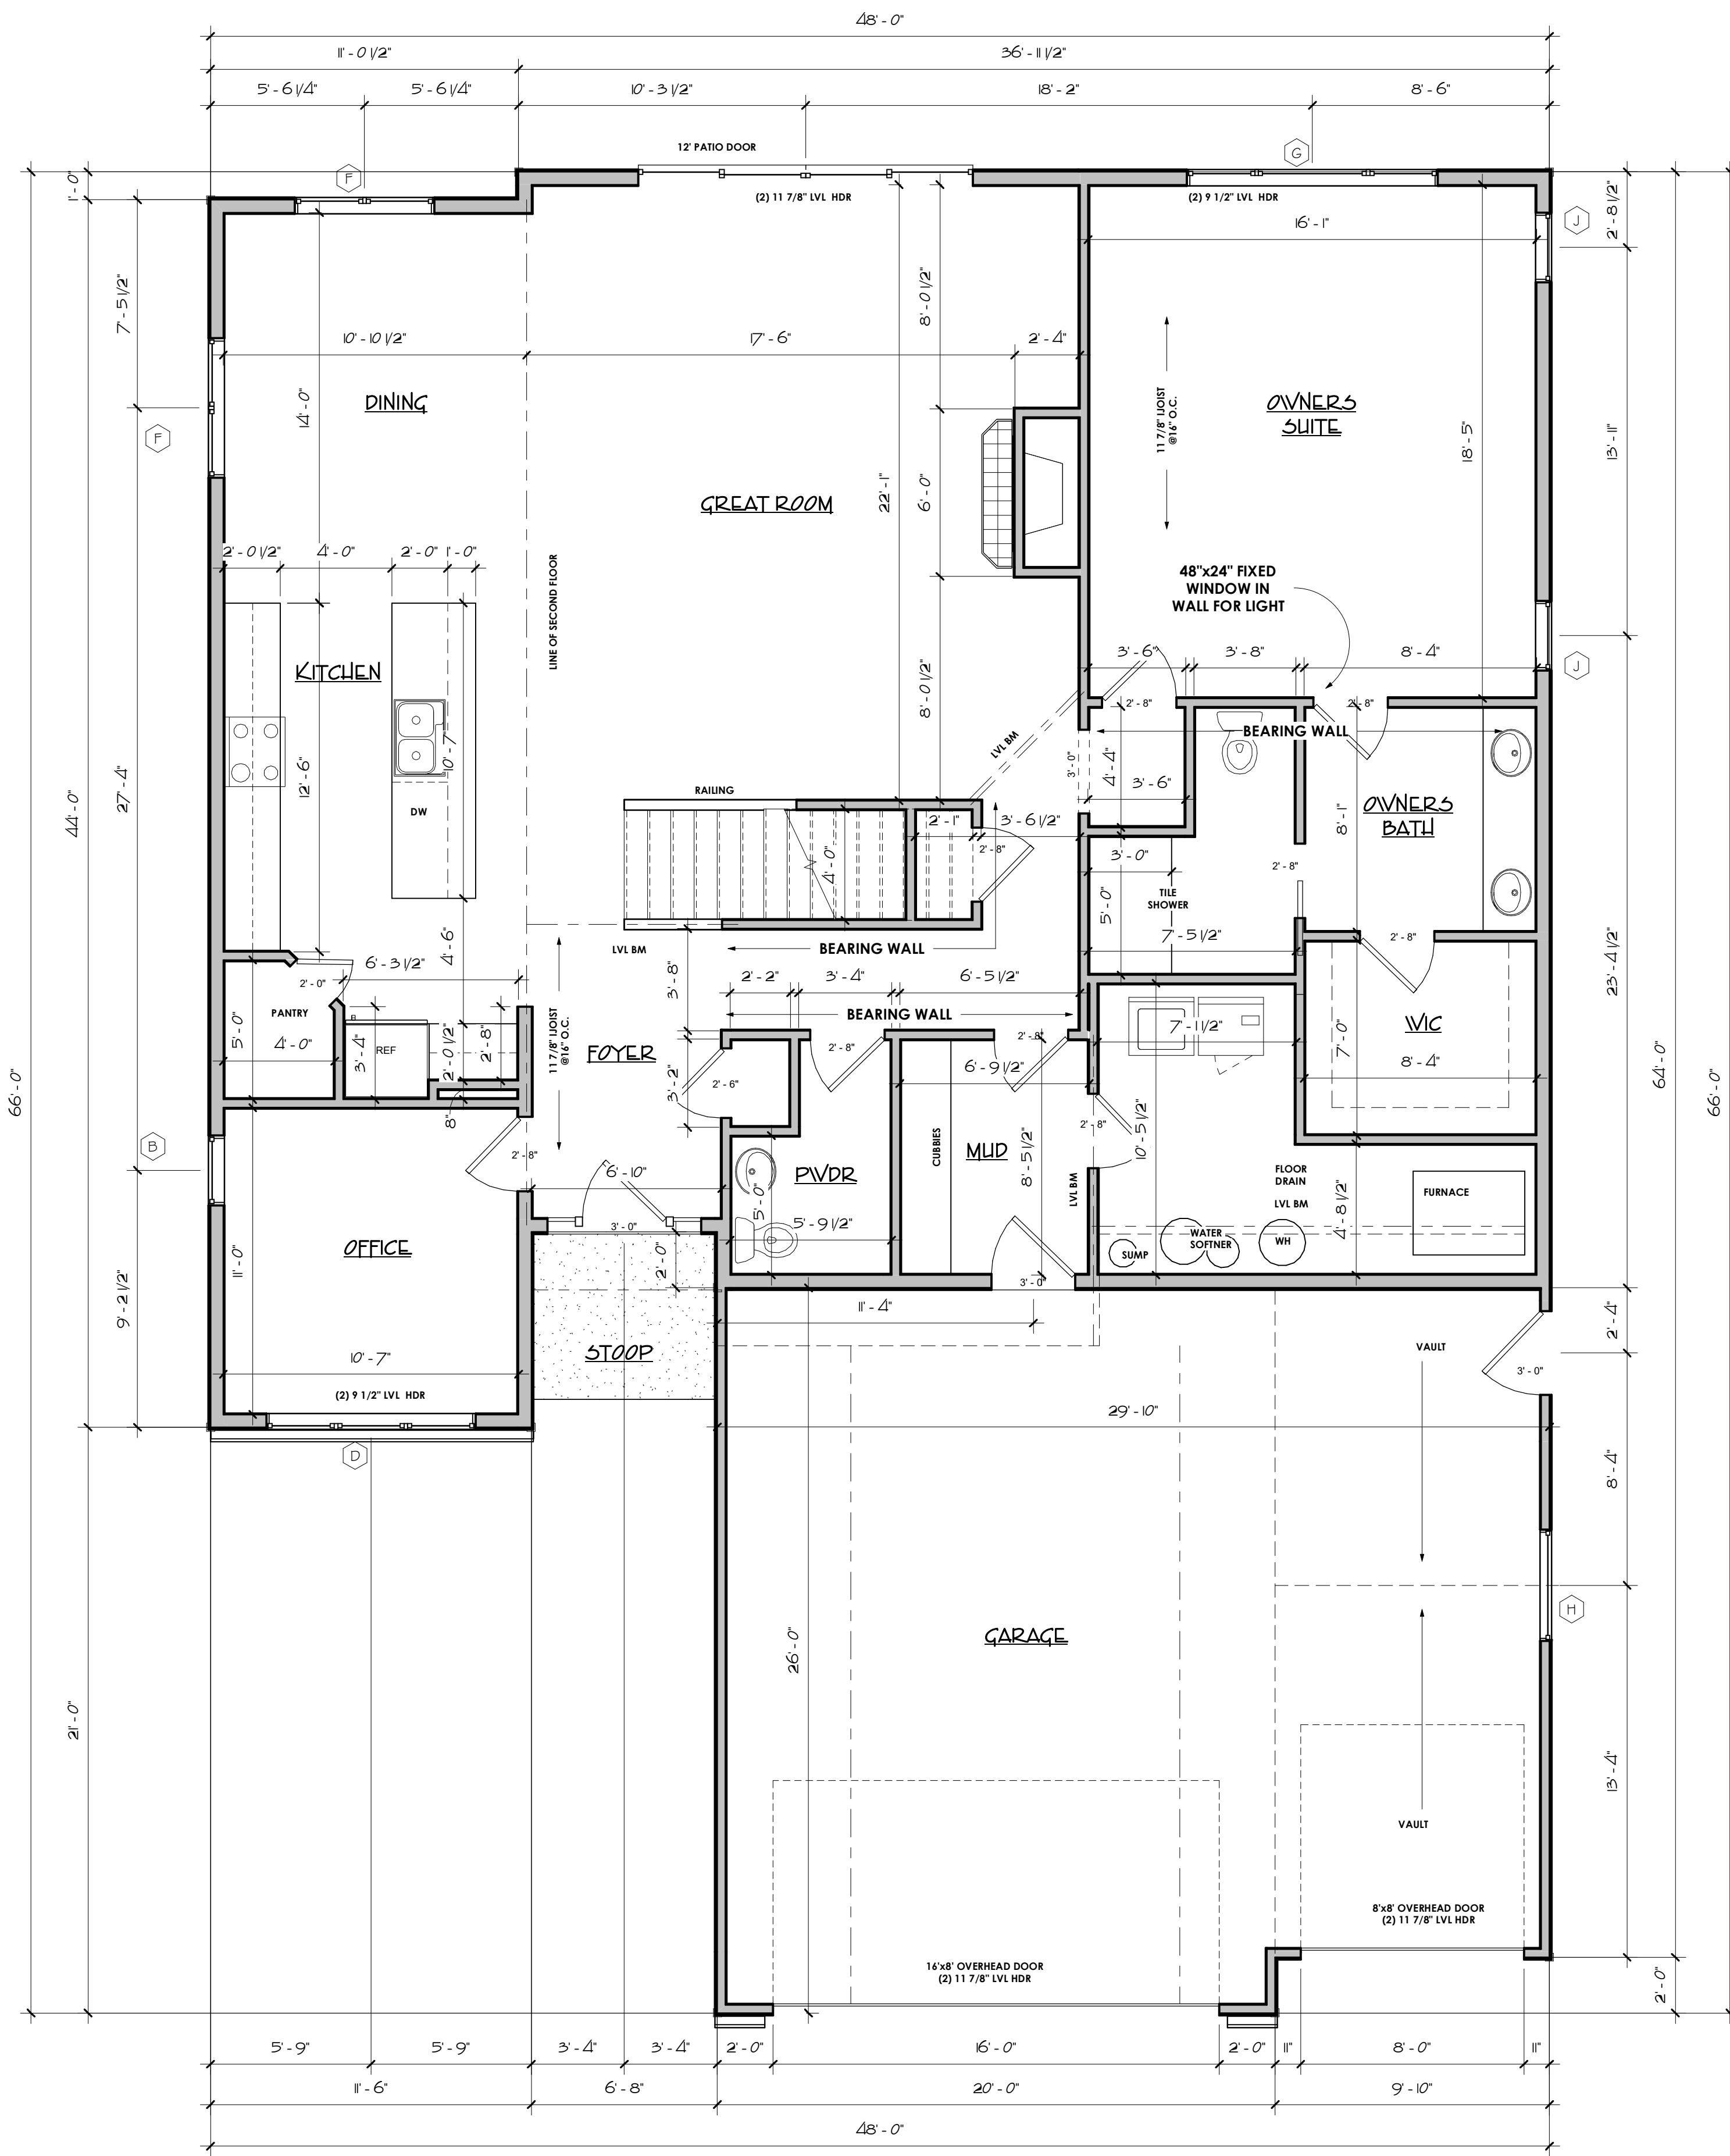

FIRST FLOOR PLAN
1/4" = 1'-0"

Area Schedule	
Name	Area
FIRST FLOOR	1953 SF
SECOND FLOOR	1011 SF
ATTIC	268 SF
	3232 SF

Window Schedule			
ZA	Count	Description	Model
A	1	Fixed	36x72(4)
B	1	Casement	30x60
C	1	Casement	30x60
D	1	Casement	30x60(3)
E	1	Casement	30x48(2)
F	4	Casement	30x60(2)
G	1	Casement	30'48/30x60
H	1	Awning	48x24
I	1	Casement	24x24
J	2	Awning	30x18


Although every effort has been taken to ensure the accuracy of this plan CMV Designs LLC assumes no responsibility. CMV Designs LLC provides a drafting service only. Final verification of dimensions and structure to be done by contractor.
Copyright 2024 CMV Designs, LLC

CMV DESIGNS LLC
Residential Drafting and Design Service
608.217.3177
cvalk@cmvdesigns.net

LAKELAND BUILDERS
2394A - HWY AB

DRWN BY:
cmv
DATE:
4/25/24

REVISION:
6/5/24
6/1/24

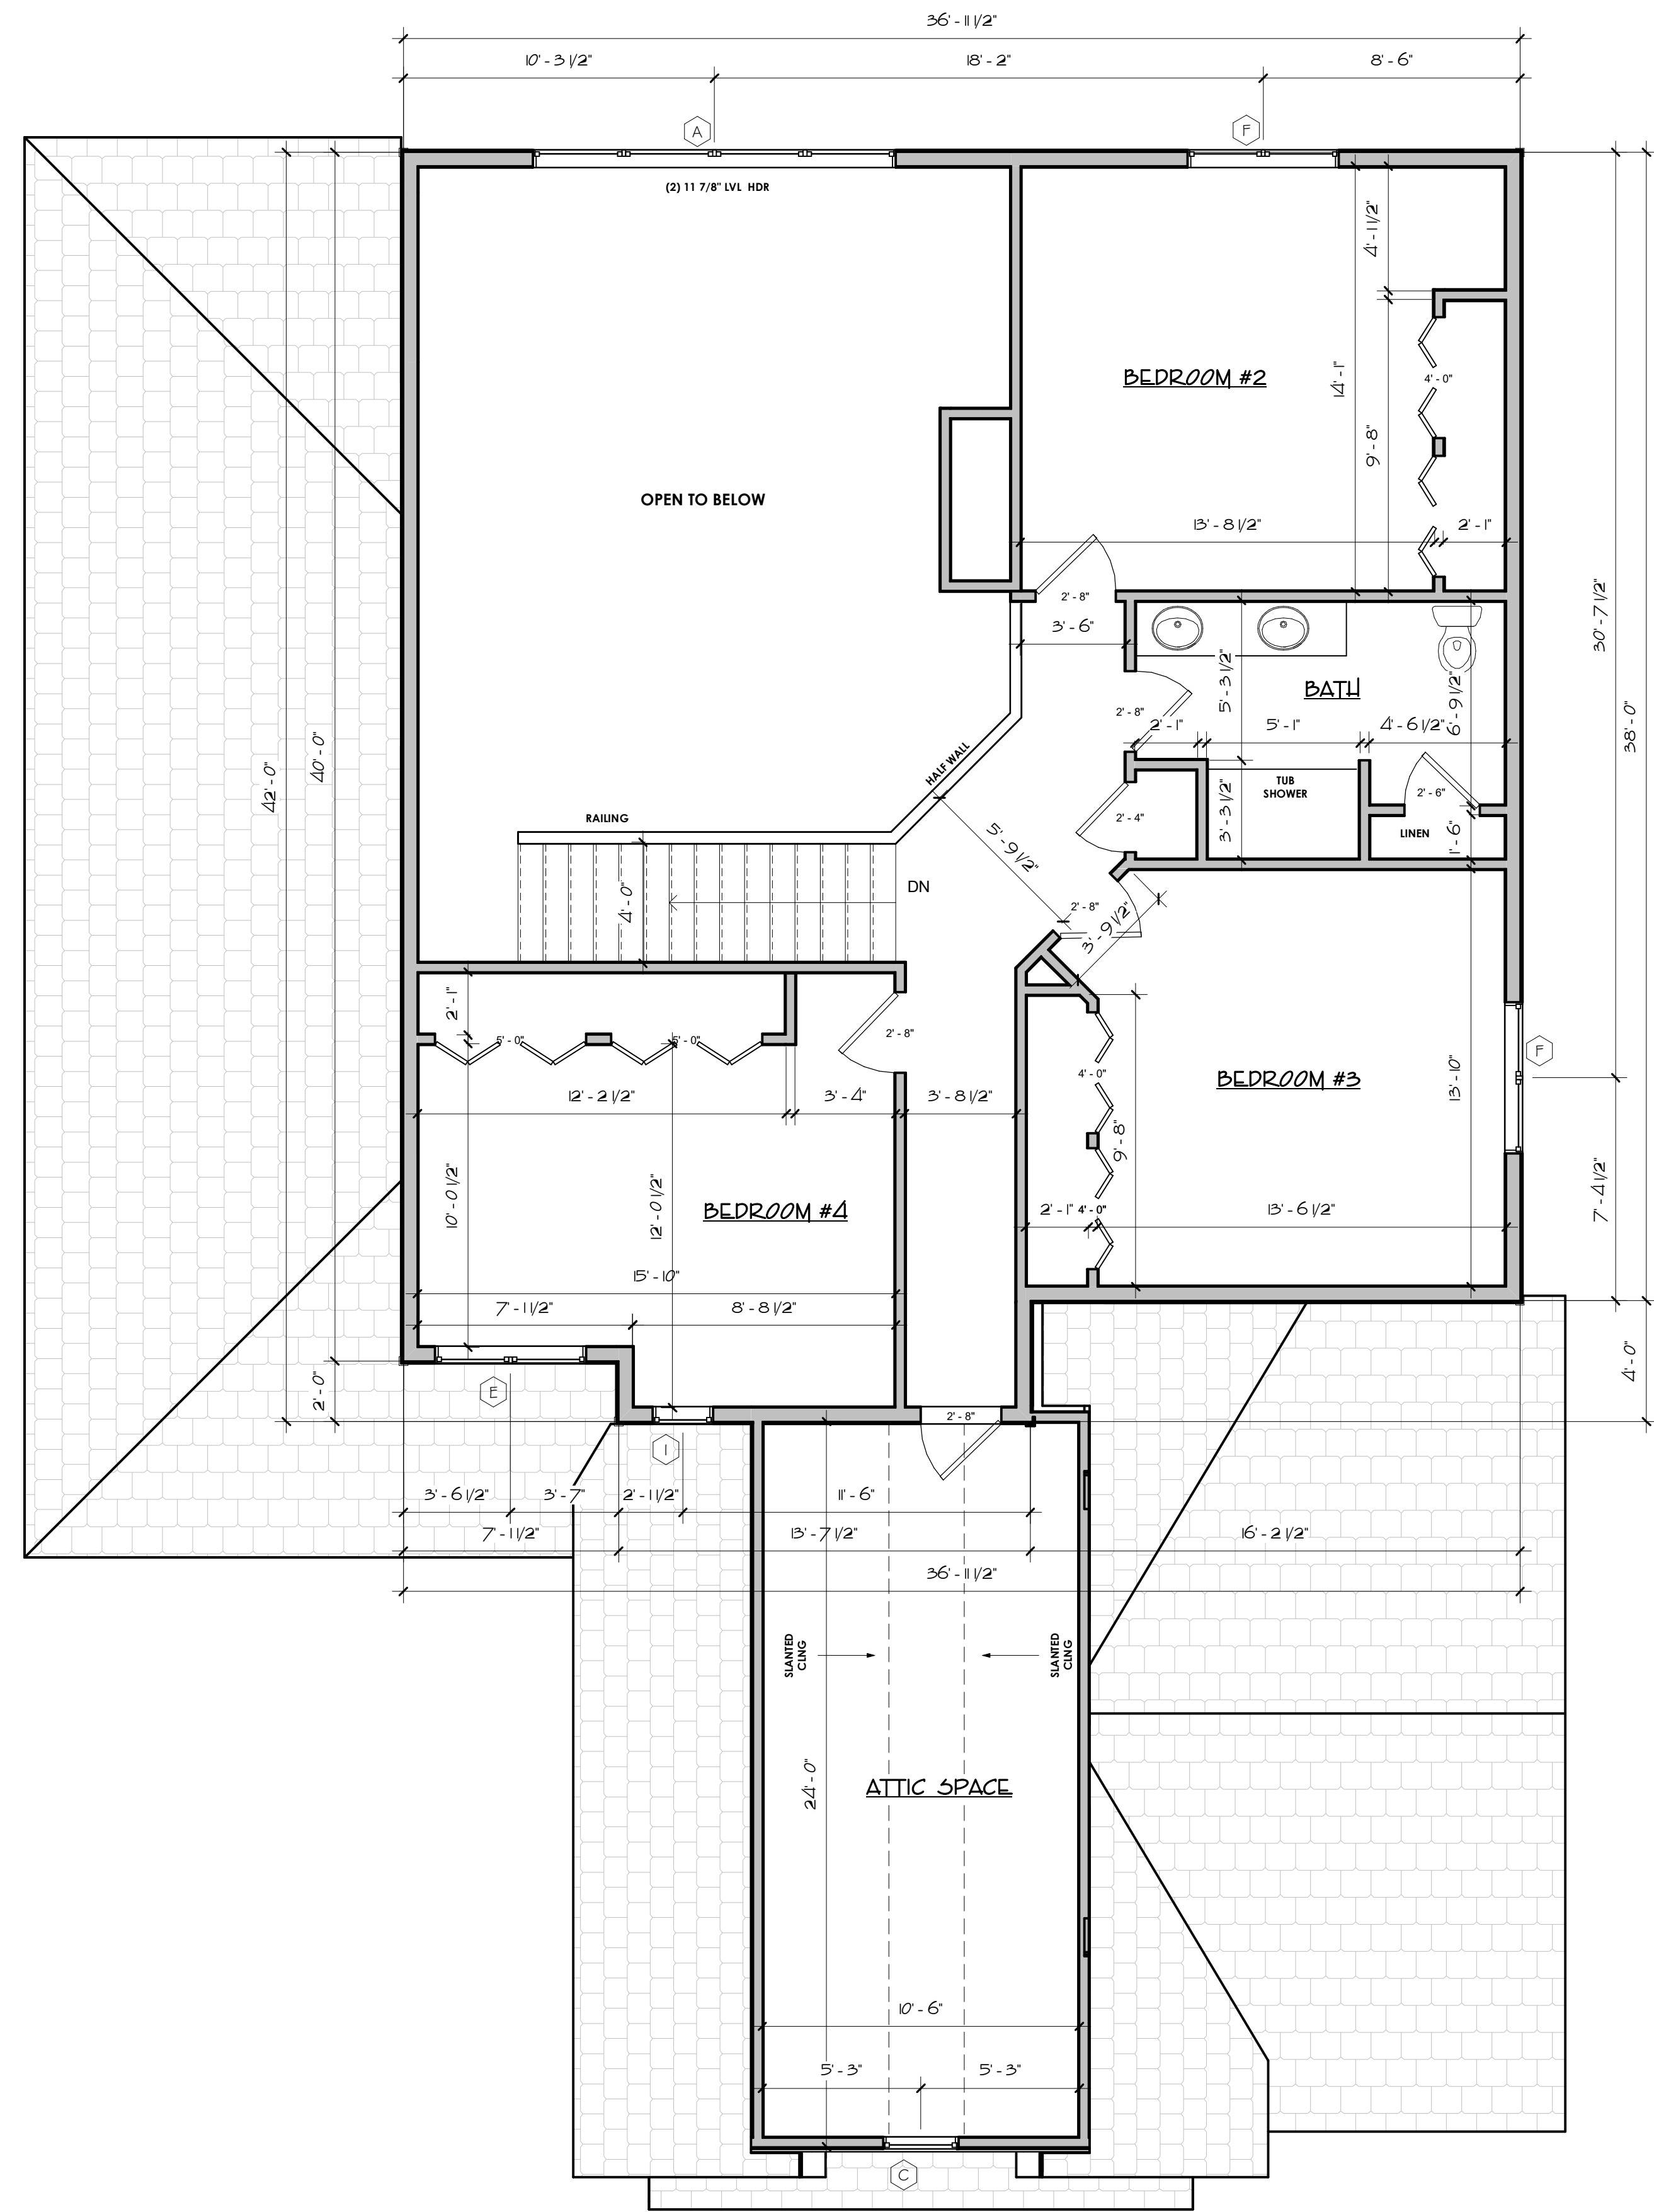

SECOND FLOOR
PLAN
1/4" = 1'-0"

Area Schedule	
Name	Area
FIRST FLOOR	1953 SF
SECOND FLOOR	1011 SF
ATTIC	268 SF
	3232 SF


Window Schedule			
ZA	Count	Description	Model
A	1	Fixed	36x72(4)
B	1	Casement	30x60
C	1	Casement	30x60
D	1	Casement	30x60(3)
E	1	Casement	30x48(2)
F	4	Casement	30x60(2)
G	1	Casement	30/48/30x60
H	1	Awning	48x24
I	1	Casement	24x24
J	2	Awning	30x18

Although every effort has been taken to ensure the accuracy of this plan CMV Designs LLC assumes no responsibility. CMV Designs LLC provides a drafting service only. Final verification of dimensions and structure to be done by contractor.
Copyright 2024 CMV Designs, LLC


CMV DESIGNS LLC
Residential Drafting and Design Service
608.217.3177
cvalk@cmvdesigns.net

LAKELAND BUILDERS
2394A - LIVERY AB

DRAWN BY:
cmv
DATE:
4/25/24
REVISION:
6/5/24
6/1/24

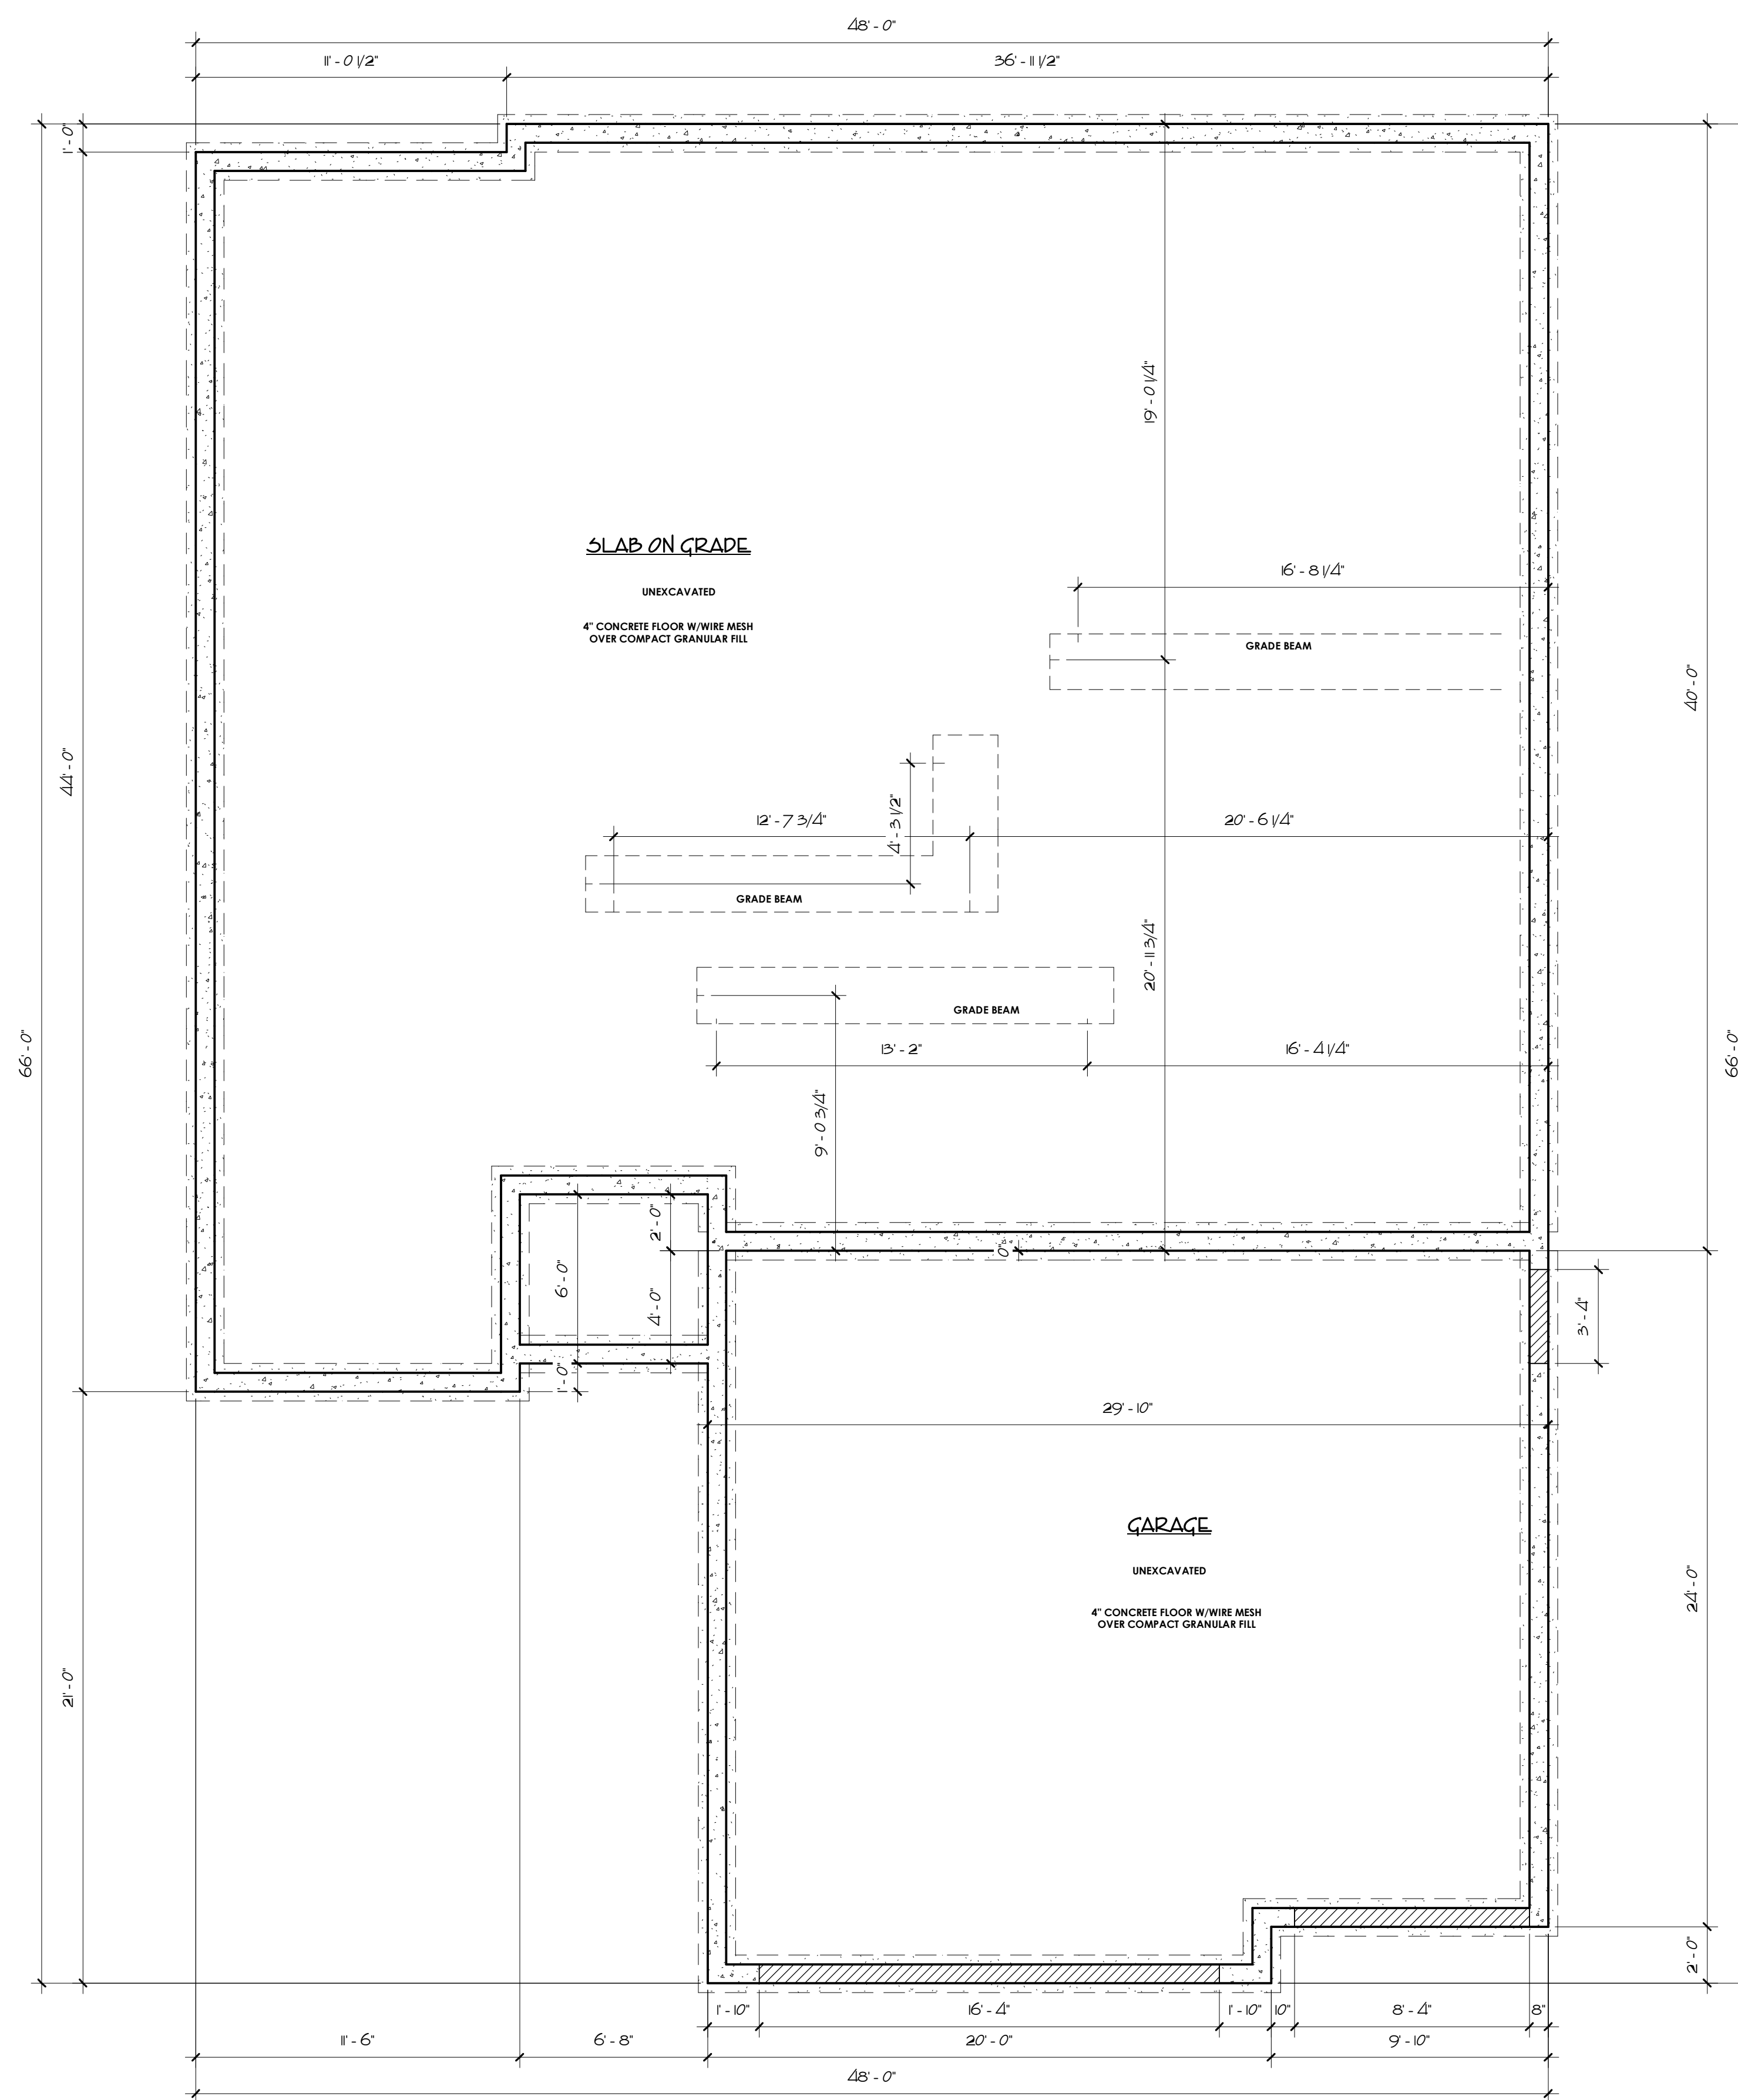

FOUNDATION PLAN
1/4" = 1'-0"

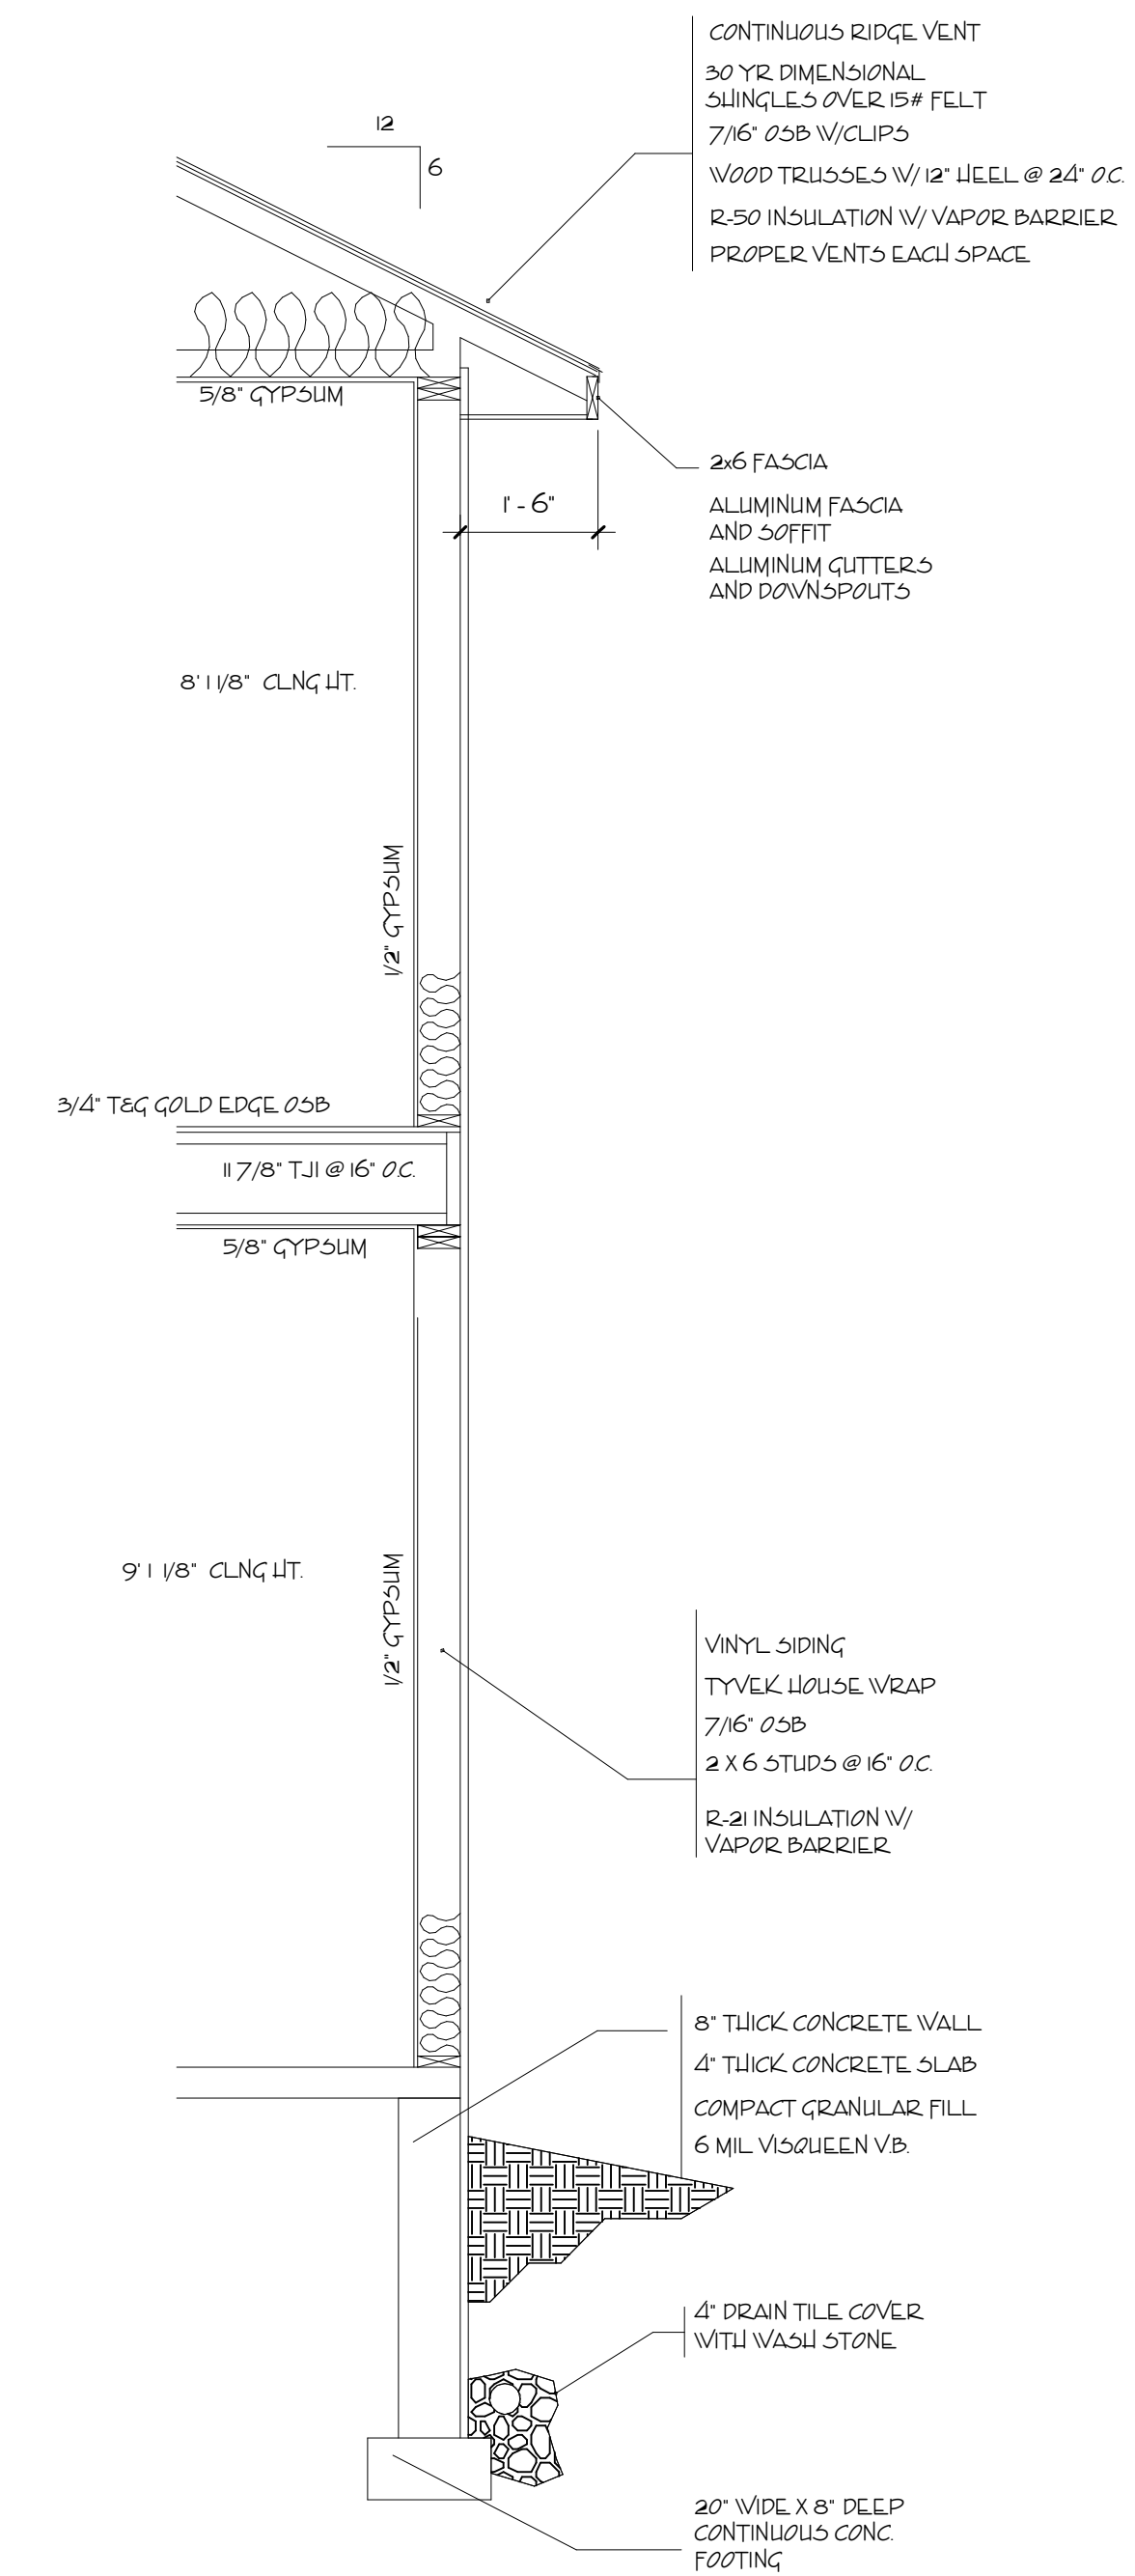

WALL SECTION
1/2" = 1'-0"

Although every effort has been taken to ensure the accuracy of this plan CMV Designs LLC assumes no responsibility. CMV Designs LLC provides a drafting service only. Final verification of dimensions and structure to be done by contractor.
Copyright 2024 CMV Designs, LLC

CMV DESIGNS LLC
Residential Drafting and Design Service
608.217.3177
cvalk@cmvdesigns.net

LAKELAND BUILDERS
2394A - HILLY AB

DRWN BY:
cmv
DATE:
4/25/24
REVISION:
6/5/24
6/1/24